


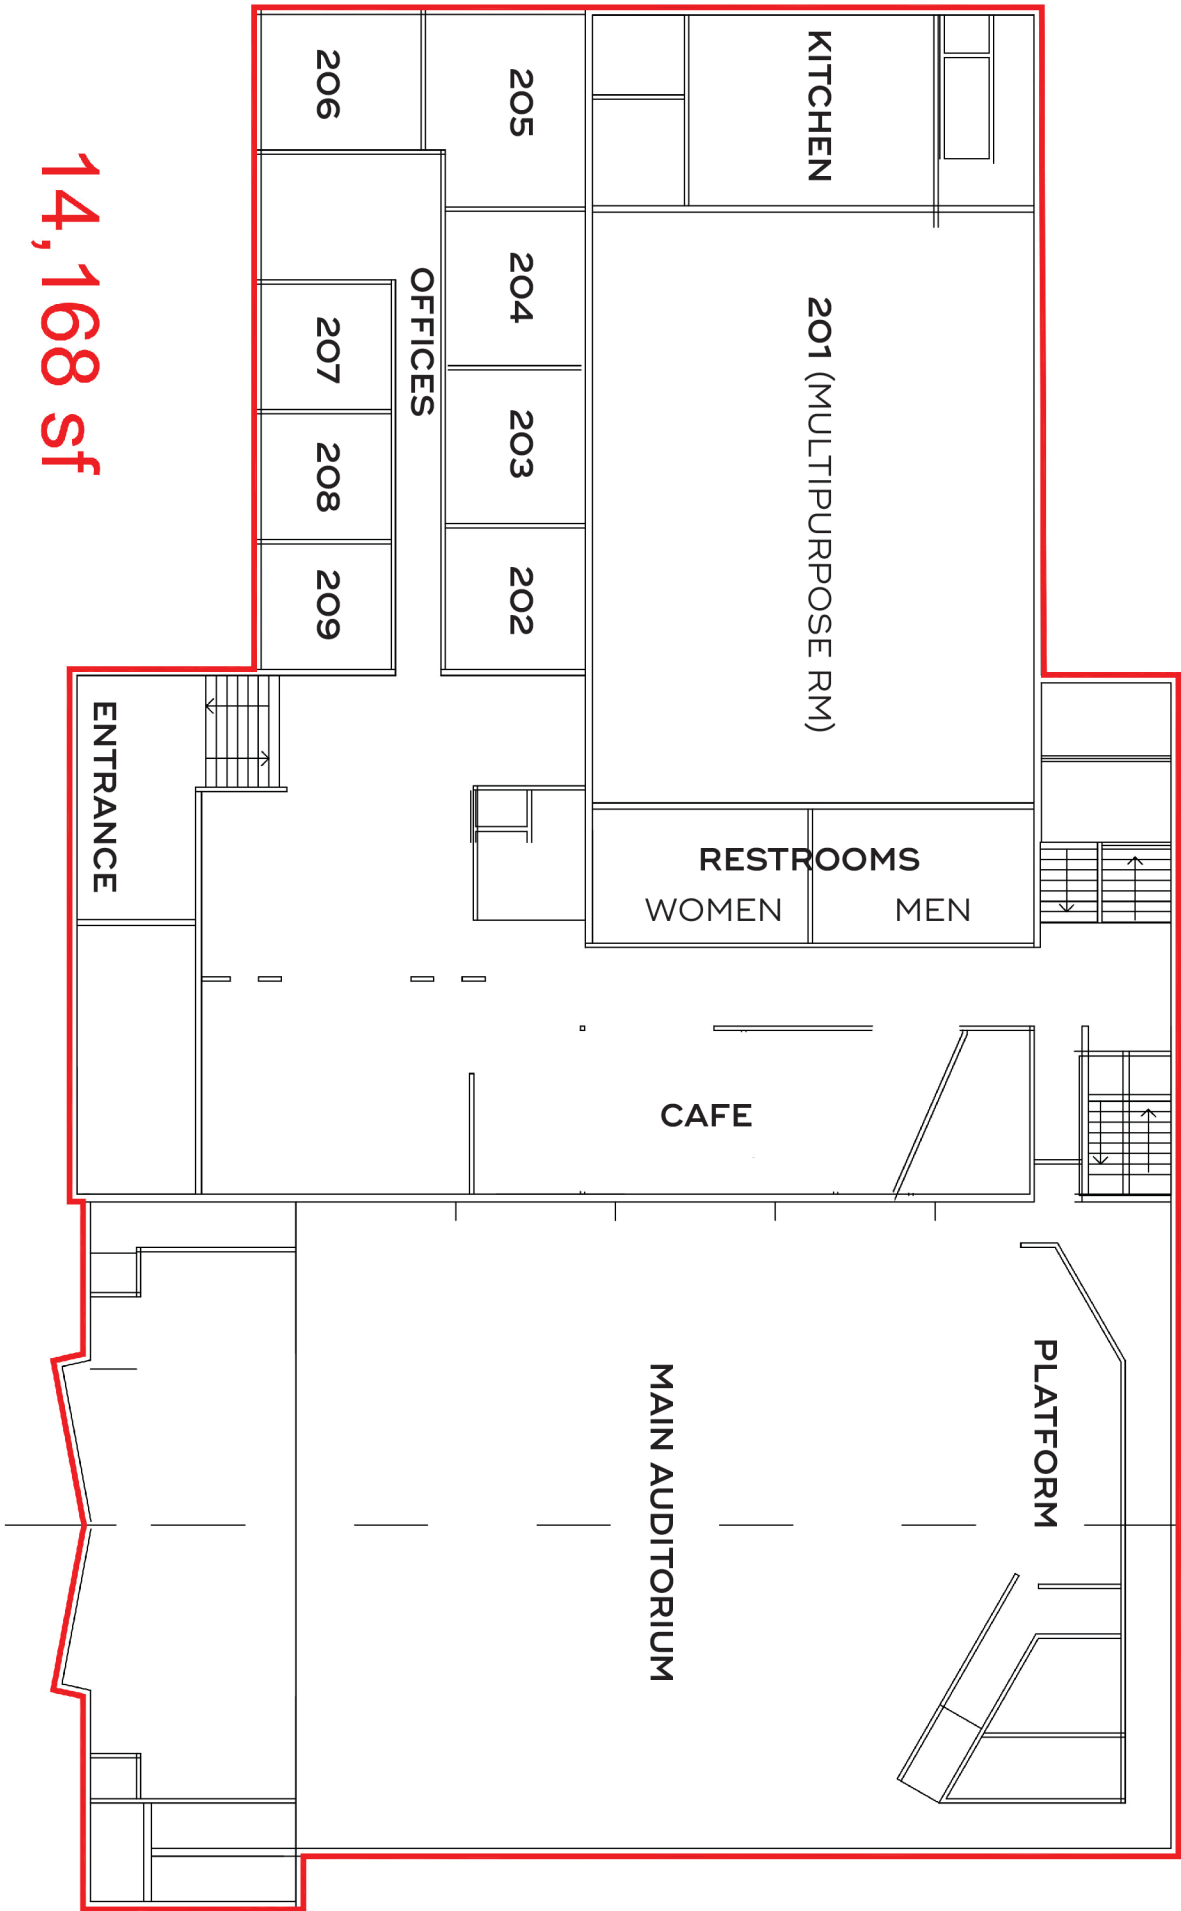

14,168 sf

Main Flr Pln

REVISIONS		Scale:	1" = 3/16"
		Date:	Jan. 2010
		Drawn:	BAW
		Check:	BAW
		Sheet:	1 of ??

Main Level Floor Plan	
First Assembly of God	